

**CONDITIONS :-**

- 1) PROVISION FOR RAIN WATER HARVESTING SHOULD BE MADE.
- 2) PROVISION FOR DUAL PIPING SYSTEM SHOULD BE MADE FOR POTABLE WATER & NON POTABLE WATER.
- 3) PROVISION FOR S. T. P. SHOULD BE MADE & RE-CYCLED WATER SHOULD BE UTILIZED & ENTIRE EFFLUENT GENERATED SHOULD NOT BE DISCHARGED TO THE NATURAL VALLEY / STREAM / TANK.
- 4) APPLICANT SHOULD ABIDE BY THE CONDITIONS AS STIPULATED IN THE LETTER ISSUED BY THE PRINCIPAL SECRETARY, LABOUR DEPARTMENT DT. : 04 - 03 - 2006.
- 5) APPLICANT SHALL ABIDE BY THE CONDITIONS AS STIPULATED IN THE C A SITE LEASE AGREEMENT EXECUTED BY B D A.
- 6) APPLICANT SHALL MAKE THEIR OWN ARRANGEMENTS FOR WATER SUPPLY & WILL NOT DEPEND ON BYSSR FOR SUPPLY OF WATER.
- 7) APPLICANT SHALL ABIDE BY THE CONDITIONS AS & WHEN IMPOSED BY B D A.
- 8) THE MODIFIED PLAN SANCTIONED SUPERCEDES THE EARLIER SANCTIONED PLAN

VIDE NO. BDA / PS / EM / EO2 / CA / NORTH / 22 / 07 - 08 DT. : 11 - 01 - 2008

A) THE MODIFIED BUILDING PLAN HAS BEEN APPROVED BY THE HON'BLE COMMISSIONER VIDE NO. : 871, DT. : 27 - 4 - 2008
B) THE APPLICANT HAS PAID THE PLAN SANCTIONING FEES VIDE CHALLAN NO. : 2132 DT. : 16 - 11 - 2007 & CHALLAN NO. : 7514 DT. : 05 - 05 - 2008 ARE AS FOLLOWS
1) PLAN PROCESSING FEES :- RS. 96,460.00
2) GROUND RENT :- RS. 1,54,336.00
3) DEVELOPMENT CHARGES :- RS. 96,460.00
4) SLUM CLEARANCE CESS :- RS. 16,080.00
5) WORKER'S WELFARE CESS :- RS. 6,22,746.00
6) SECURITY DEPOSIT :- RS. 9,64,600.00
7) PLAN COPIES CHARGES :- RS. 7,500.00
<b>TOTAL AMOUNT :- RS. 19,58,102.00</b>
PAID DURING EARLIER SANCTIONED PLAN :- RS. 15,50,058.00
PAID DURING MODIFIED SANCTIONED PLAN :- RS. 4,08,094.00
<b>TOTAL AMOUNT :- RS. 19,58,182.00</b>
<b>TOTAL AMOUNT :- RUPEES NINETEEN LAKS, FIFTY EIGHT THOUSANDS AND ONE HUNDRED AND EIGHTY TWO ONLY.</b>


ಇವುಗಳನ್ನು 21.05.2008 ರಂದು 2008 ರಲ್ಲಿ ಸರ್ಕಾರದ ಅಧಿಕಾರಿಗಳಿಂದ ಪರಿಶೀಲಿಸಿ ಮತ್ತು ಅನುಮೋದಿಸಿ (21/05/08 ರಿಂದ 20/05/2008) ವರೆಗೆ ವಾಸ್ತು ವಿನ್ಯಾಸಕ್ಕೆ ಅನುಮೋದನೆ.

21/05/08

SCHEDULE OF OPENINGS		SPECIFICATIONS		NORTH	CLIENT NEW HORIZON EDUCATIONAL INSTITUTE	PROJECT MODIFIED PROPOSED EDUCATIONAL INSTITUTE ON CA SITE NO : 7 P 1 B 2ND MAIN, JRD A CROSS, EAST OF ASET LAYOUT BANGALORE	SCALE 1:100	DATE 10.07.09	OWNER'S SIGNATURE	ARCHITECT'S SIGNATURE	PRINCIPAL ARCHITECTS ACE GROUP 300, 1ST FLOOR ARCHITECTS SANKARIN COMPLEX CONSULTING BANGALORE ROAD BANGALORE - 25 PHONE: 2222298, 22221664 e-mail: acegroup@rediffmail.com FAX: 22225952 website: www.acegrouparchitects.com
0	2450 x 2125	ROOFTOP DOOR	SUBSTRUCTURE :- RCC FOOTINGS AND RCC PERIMETER WALL								
01	1600 x 2425	ROOM DOOR	SUPERSTRUCTURE :- RCC FRAMED STRUCTURE WITH WALLS & SOLID / HOLLOW CEMENT BLOCK MASONRY IN CM 1:4								
02	1200 x 2125	ROOF DOOR	ROOF :- RCC ROOF SLAB WITH SURGE LAD TO SLOPE SLOPE FINISHED IN CM 1:6 WITH WATER PROOFING STEEL ROOF TRUSS WITH FEPS SHEET ROOF COVERING								
03	500 x 2625	SCREEN DOOR	DOORS AND WINDOWS :- WOOD / METAL								
04	2000x1000	NET, ET DOOR	FLOORING :- MOSAIC								
05	1200x1200	WINDOW	FINISHES :- PLASTERING IN CM 1:6								
06	2100 x 200	STAIR DOOR	PAINTING :- WATER PROOF CEMENT PAINT FOR EXTERNAL SURFACE, OIL BASED EMULSION PAINT FOR INTERNAL SURFACE								
07	500 x 500	VENTILATOR									

FIRST FLOOR PLAN



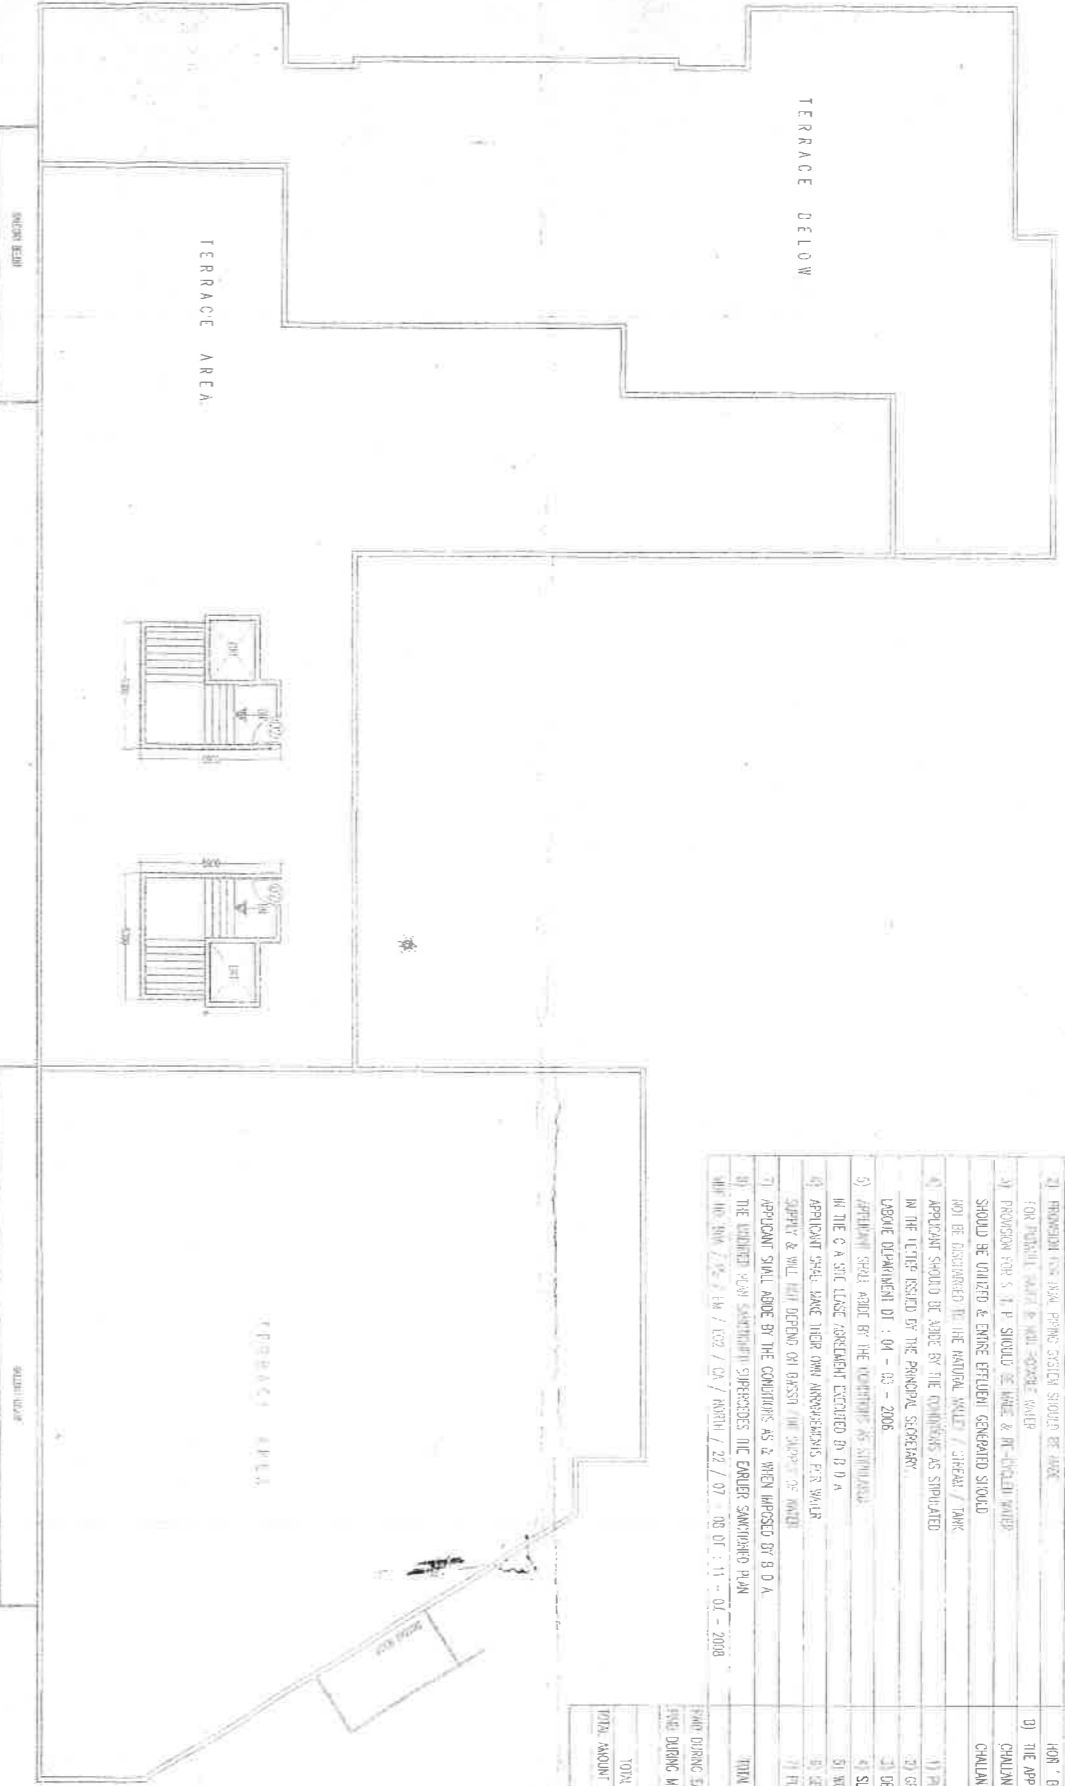

**TERRACE FLOOR PLAN**

**CONDITIONS**

































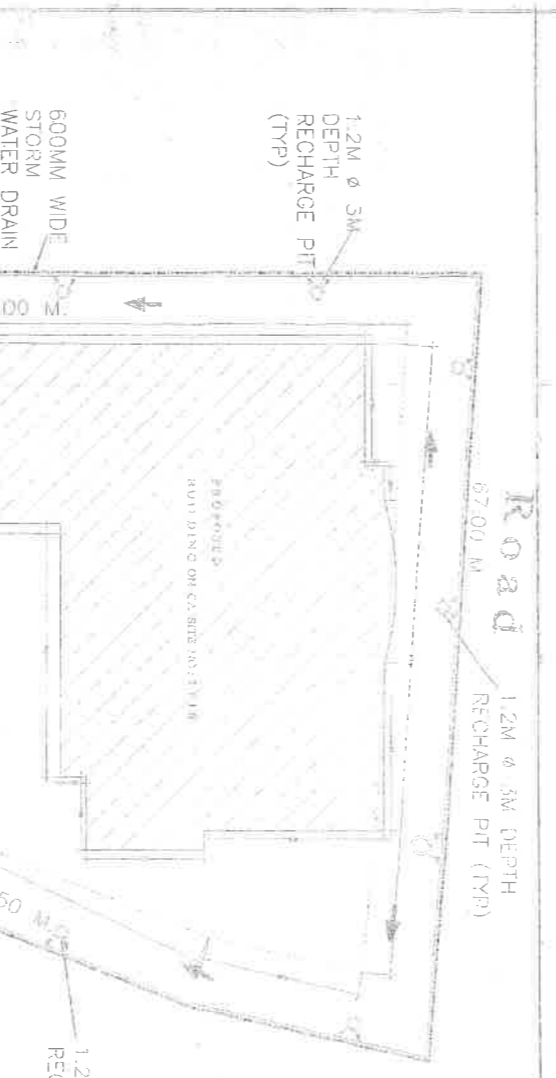


**C.A. SITE NO. 7 P.I.A.**




**SITE PLAN**

SCALE: 1:200

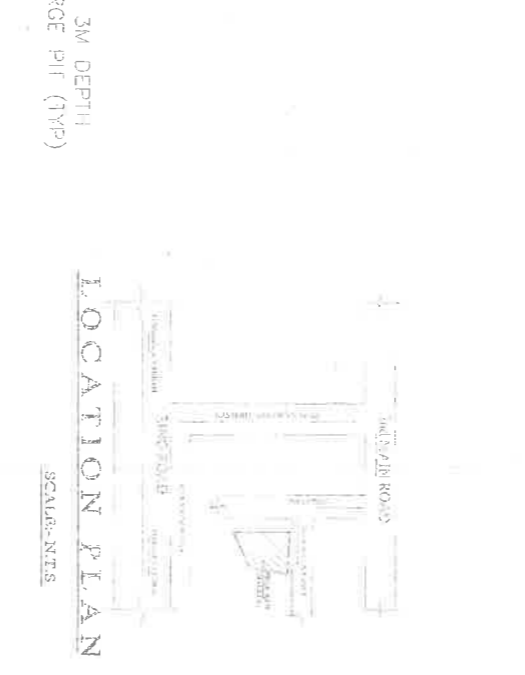

**LOCATION PLAN**

SCALE: N.T.S.

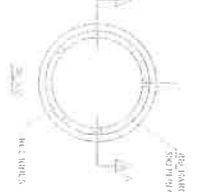
















